

WHAT IS MAXIMUM HEIGHT OF SOLAR PANELS WHEN STORED FLAT PARALLEL TO GROUND?

WHAT IS DEPTH OF POSTS?


WHAT IS THIS SOLAR POWER PLANT?

NORTH ARROW SHOULD POINT TO TOP OF PAGE AND BE CONSISTENT ON ALL SHEETS


WHAT IS MINIMUM HEIGHT OF SOLAR PANELS TILTED TO GROUND?

IS THIS DETAIL OF TRACKING SOLAR PANELS COVERING UP SOMETHING THAT SHOULD BE CONSIDERED? REVIEW SATELLITE IMAGES TO LEARN MORE. PERFORM A SITE VISIT.

WHAT IS THIS SOLAR POWER PLANT?

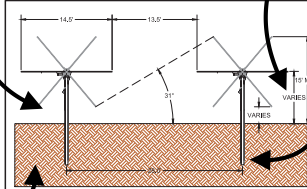

SECTION A-A' - FRAME SIDE VIEW

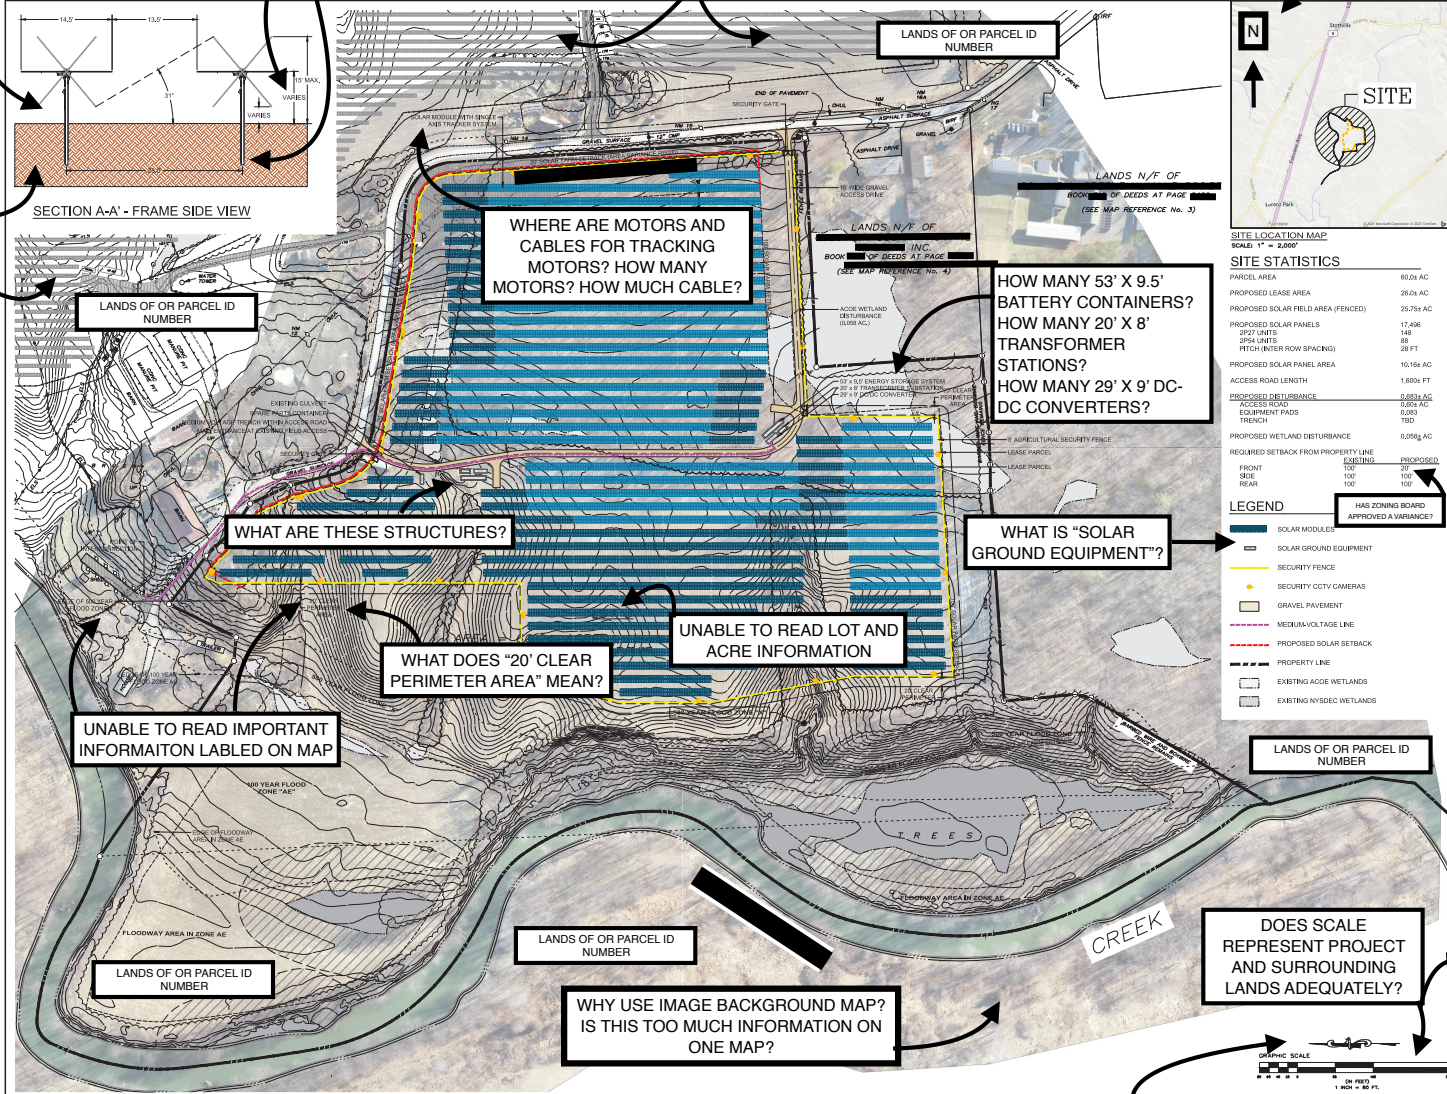

LANDS OF OR PARCEL ID NUMBER

WHERE ARE MOTORS AND CABLES FOR TRACKING MOTORS? HOW MANY MOTORS? HOW MUCH CABLE?

LANDS OF OR PARCEL ID NUMBER

HOW MANY 53' X 9.5' BATTERY CONTAINERS? HOW MANY 20' X 8' TRANSFORMER STATIONS? HOW MANY 29' X 9' DC-DC CONVERTERS?

WHAT ARE THESE STRUCTURES?

WHAT IS "SOLAR GROUND EQUIPMENT"?

WHAT DOES "20' CLEAR PERIMETER AREA" MEAN?

UNABLE TO READ LOT AND ACRE INFORMATION


UNABLE TO READ IMPORTANT INFORMATION LABELED ON MAP

LANDS OF OR PARCEL ID NUMBER

LANDS OF OR PARCEL ID NUMBER

WHY USE IMAGE BACKGROUND MAP? IS THIS TOO MUCH INFORMATION ON ONE MAP?

DOES SCALE REPRESENT PROJECT AND SURROUNDING LANDS ADEQUATELY?

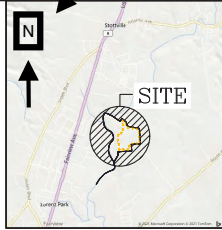

SITE STATISTICS

PARCEL AREA	65.04 AC
PROPOSED LEASE AREA	26.24 AC
PROPOSED SOLAR FIELD AREA (FENCED)	26.751 AC
PROPOSED SOLAR PANELS	17,496
29'X 9' UNITS	148
20'X 8' UNITS	88
PITCH (INTER ROW SPACING)	28 FT
PROPOSED SOLAR PANEL AREA	10,164 AC
ACCESS ROAD LENGTH	1,600 FT
PROPOSED DISTURBANCE	0.2634 AC
ACCESS ROAD EQUIPMENT PADS	0.093 AC
TRENCH	1920
PROPOSED WETLAND DISTURBANCE	0.0983 AC
REQUIRED SETBACK FROM PROPERTY LINE	
FRONT	100'
SIDE	100'
REAR	100'

LEGEND

- SOLAR MODULES
- SOLAR GROUND EQUIPMENT
- SECURITY FENCE
- SECURITY CCTV CAMERAS
- GRAVEL PAVEMENT
- MEDIUM-VOLTAGE LINE
- PROPOSED SOLAR SETBACK
- PROPERTY LINE
- EXISTING ACDE WETLANDS
- EXISTING NYSDEC WETLANDS

CONTRACTOR AND CONTACT INFORMATION

FILE NAME PLOT NUMBER DATE AND TIME

LEGAL NAME OF PROJECT LLC

APPLICANT NAME

LICENSE NAME OF PROFESSIONAL ENGINEER

LICENSE NAME OF PROFESSIONAL ENGINEER

SCALE 1"=80'

NOT FOR CONSTRUCTION SHEET TITLE CONCEPT-1 SHEET 1 of 1

IS THE DATE CORRECT?

WHAT IS TAX ID NUMBER?

WHAT IS NAMEPLATE CAPACITY IN MW AC?

WHAT IS SOLAR ARRAY SIZE MW DC?

WHAT IS BATTERY STORAGE SIZE IN MWH?

WHAT ARE LOCAL REQUIREMENTS FOR A SKETCH PLAN? IS DRAWING IN COMPLIANCE?

SHOULD DRAWINGS BE STAMPED BY PROFESSIONAL ENGINEER??

FILE NAME PLOT NUMBER DATE AND TIME

NORTH ARROW SHOULD POINT TO TOP OF PAGE AND BE CONSISTENT ON ALL SHEETS